



# RWY 06/24

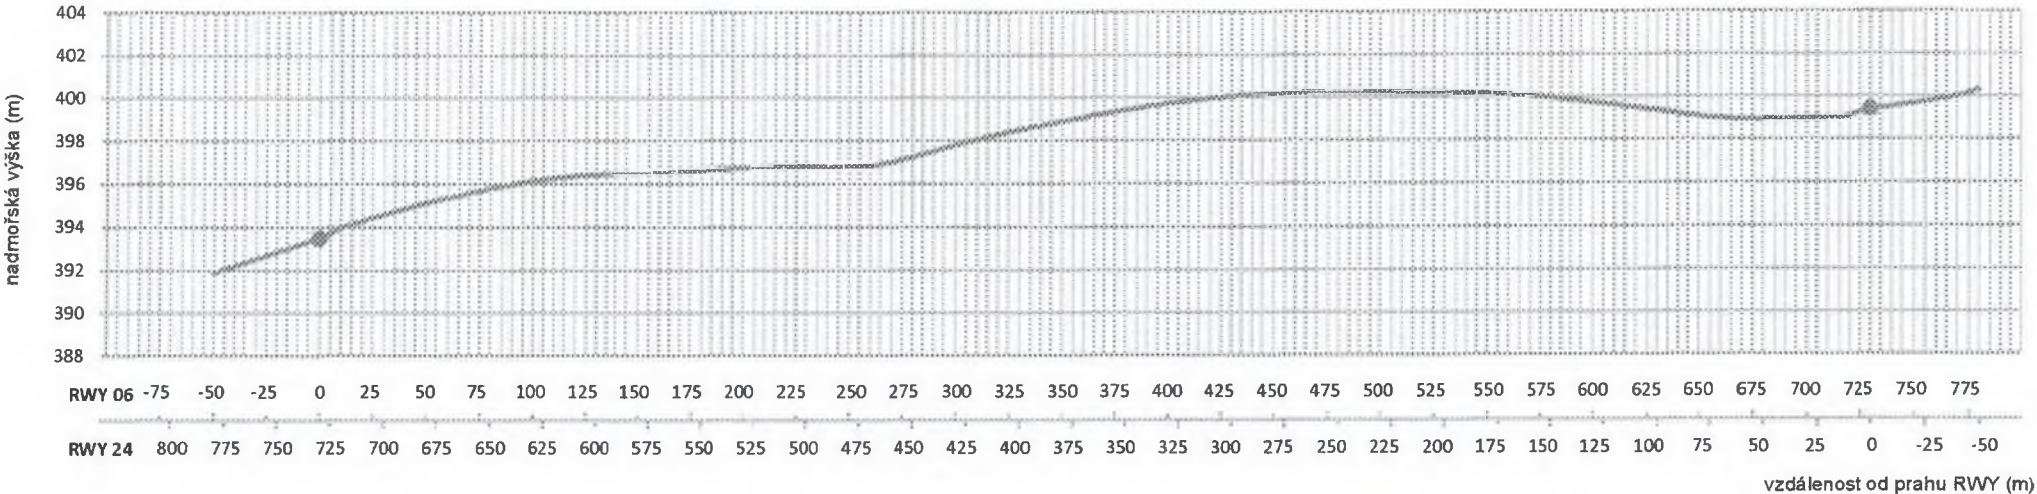

# RWY 09R/27L

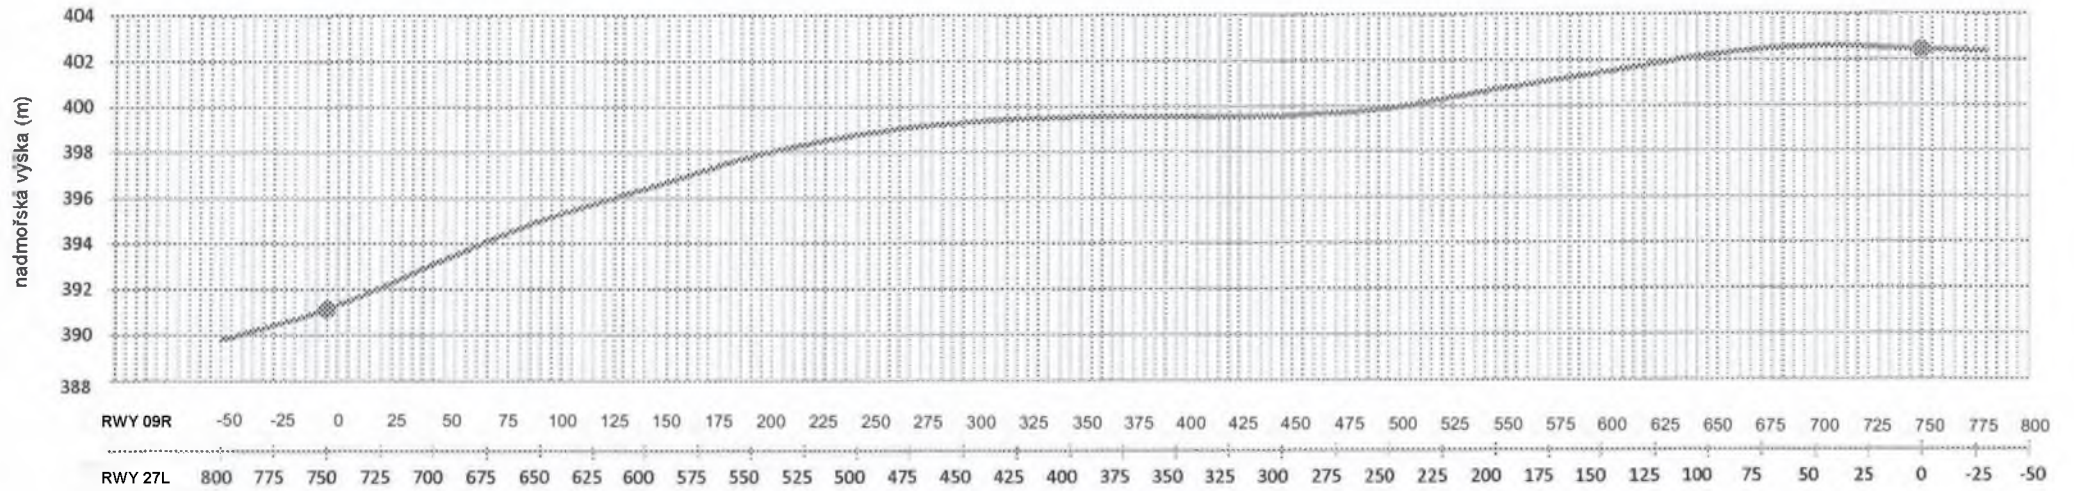

# RWY 09L/27R

